


PROPRIETARY

This drawing is the copyright of Mesa Wood Ltd. It s not to be reproduced nor is the information contained to be used in any manner unless written consent is first obtained from Mesa Wood Ltd.

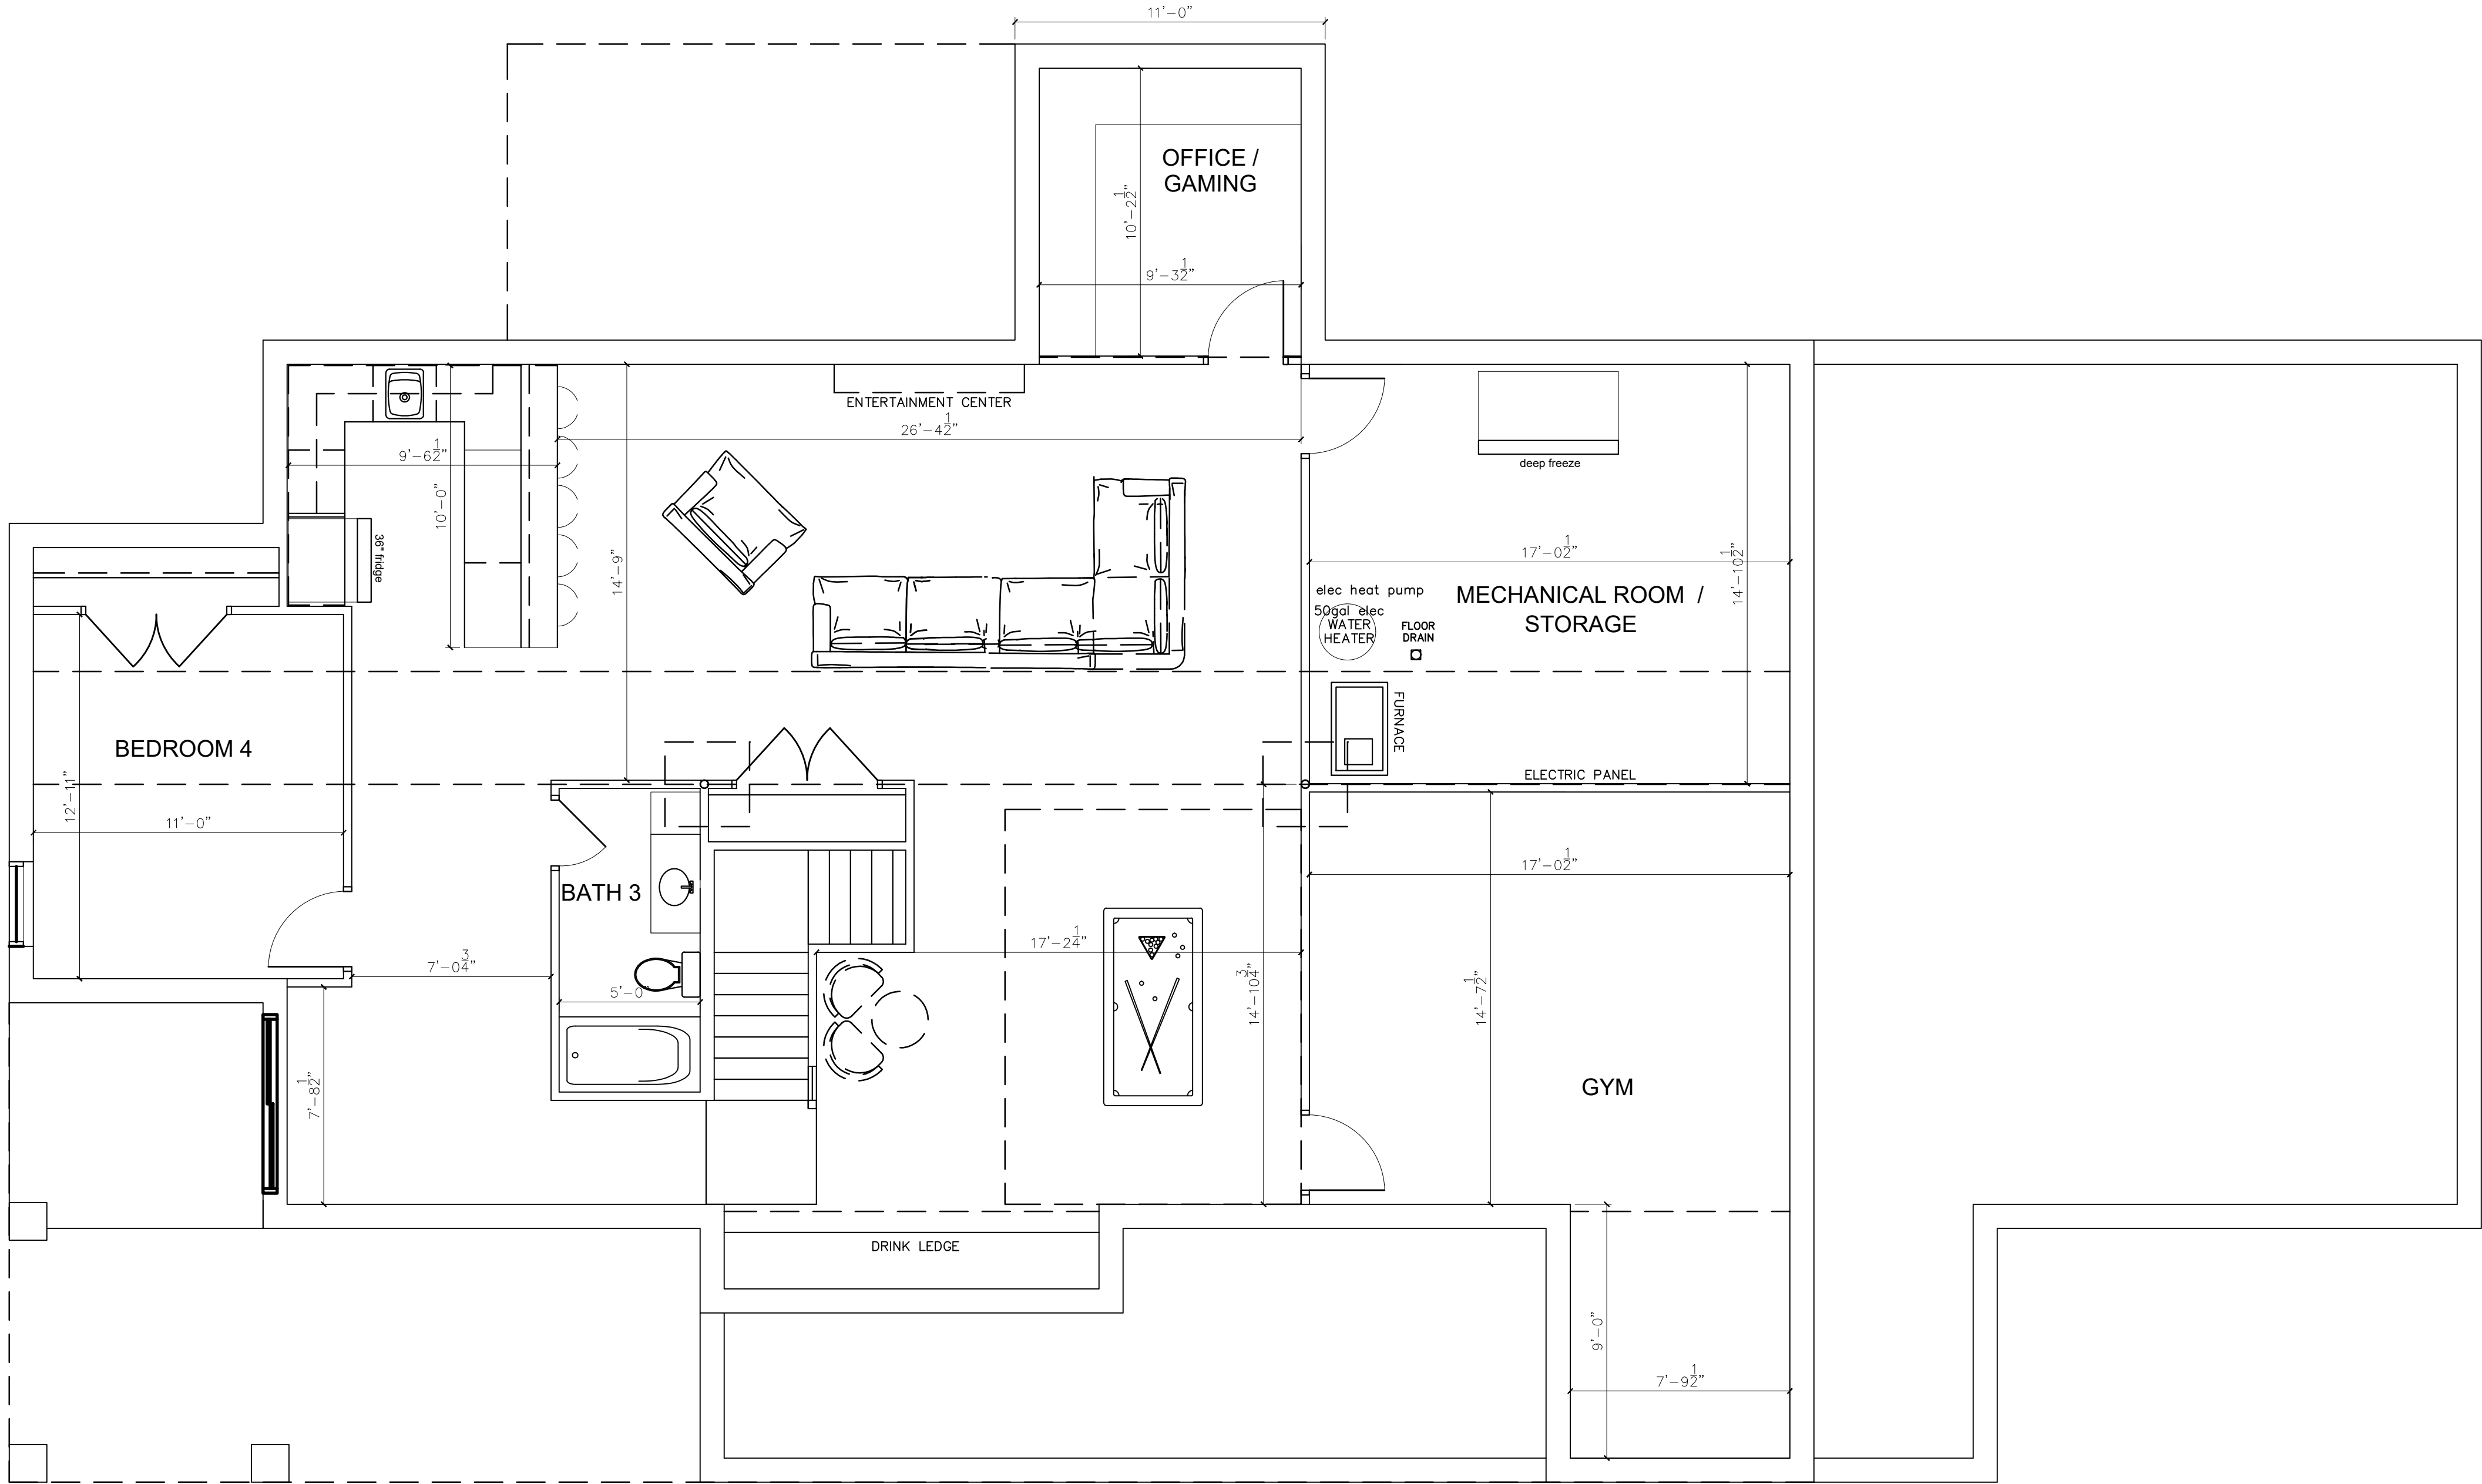

1 BASEMENT PLAN
A-5 1/4" = 1'-0"

MESAWOODLTD
Specialists in custom built homes
880 Airport Road
Washington, PA 15301
andrea@mesawoodltd.com
www.mesawoodltd.com
724.222.4490
724.228.6608 (fax)

Kelsie & Chase Roman
West Wylie Avenue
Washington, Pa 15301

BASEMENT PLAN
1670 SQ. FT.

5-24-23

A-5

FOR CONSTRUCTION